



PRELIMINARY NOT FOR CONSTRUCTION

ENGINEER: RAY MCDOUGAL, PE

DRAWN BY: ACH

CHK'D BY: #1-5 Checked By

PLOT DATE: 3/1/2021

NICK & KYLE SPEC HOME

REDTAIL LOT #16

DRIGGS, ID

South Fork Design Group, LLC

1066 North Yellowstone Hwy

Rexburg, ID 83440

www.southforkengineering.com

208-852-6236

SOUTH FORK

DESIGN

Copyright 2021 | Southfork Engineering | All Rights Reserved.



SHEET TITLE: COVER SHEET

REVISION DATE

DESCRIPTION

G-101

PLN# DONT FORGET

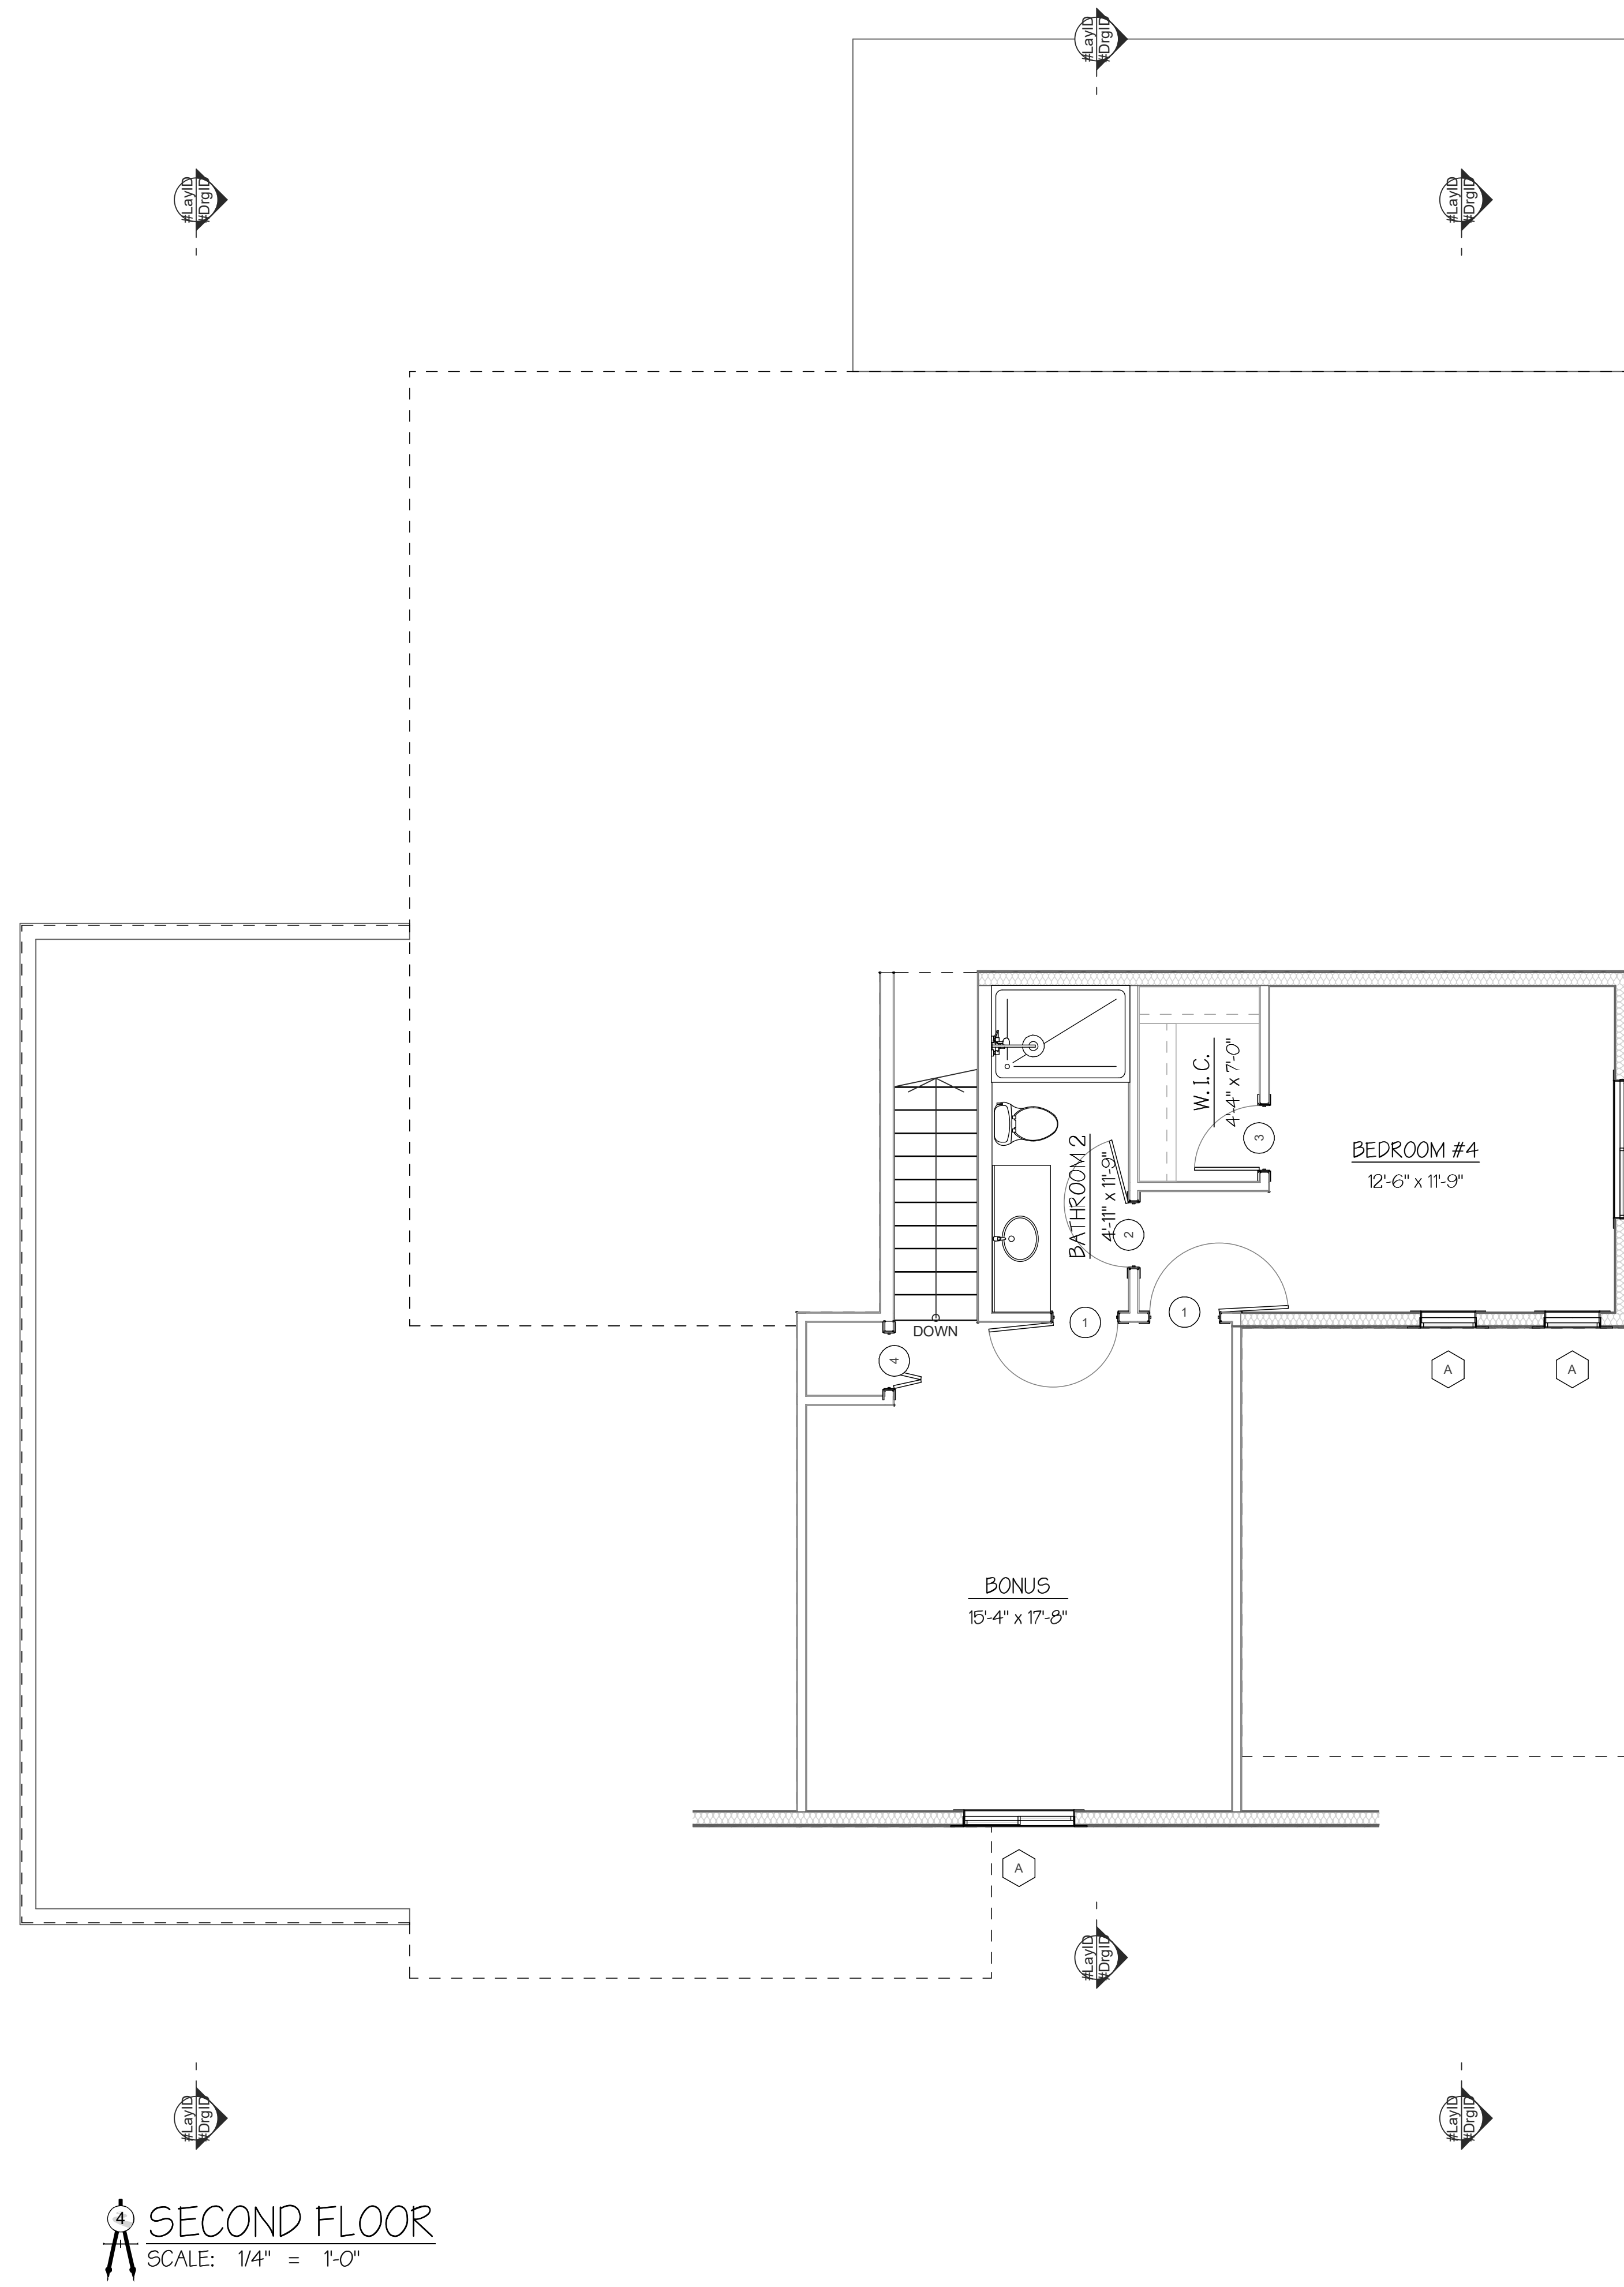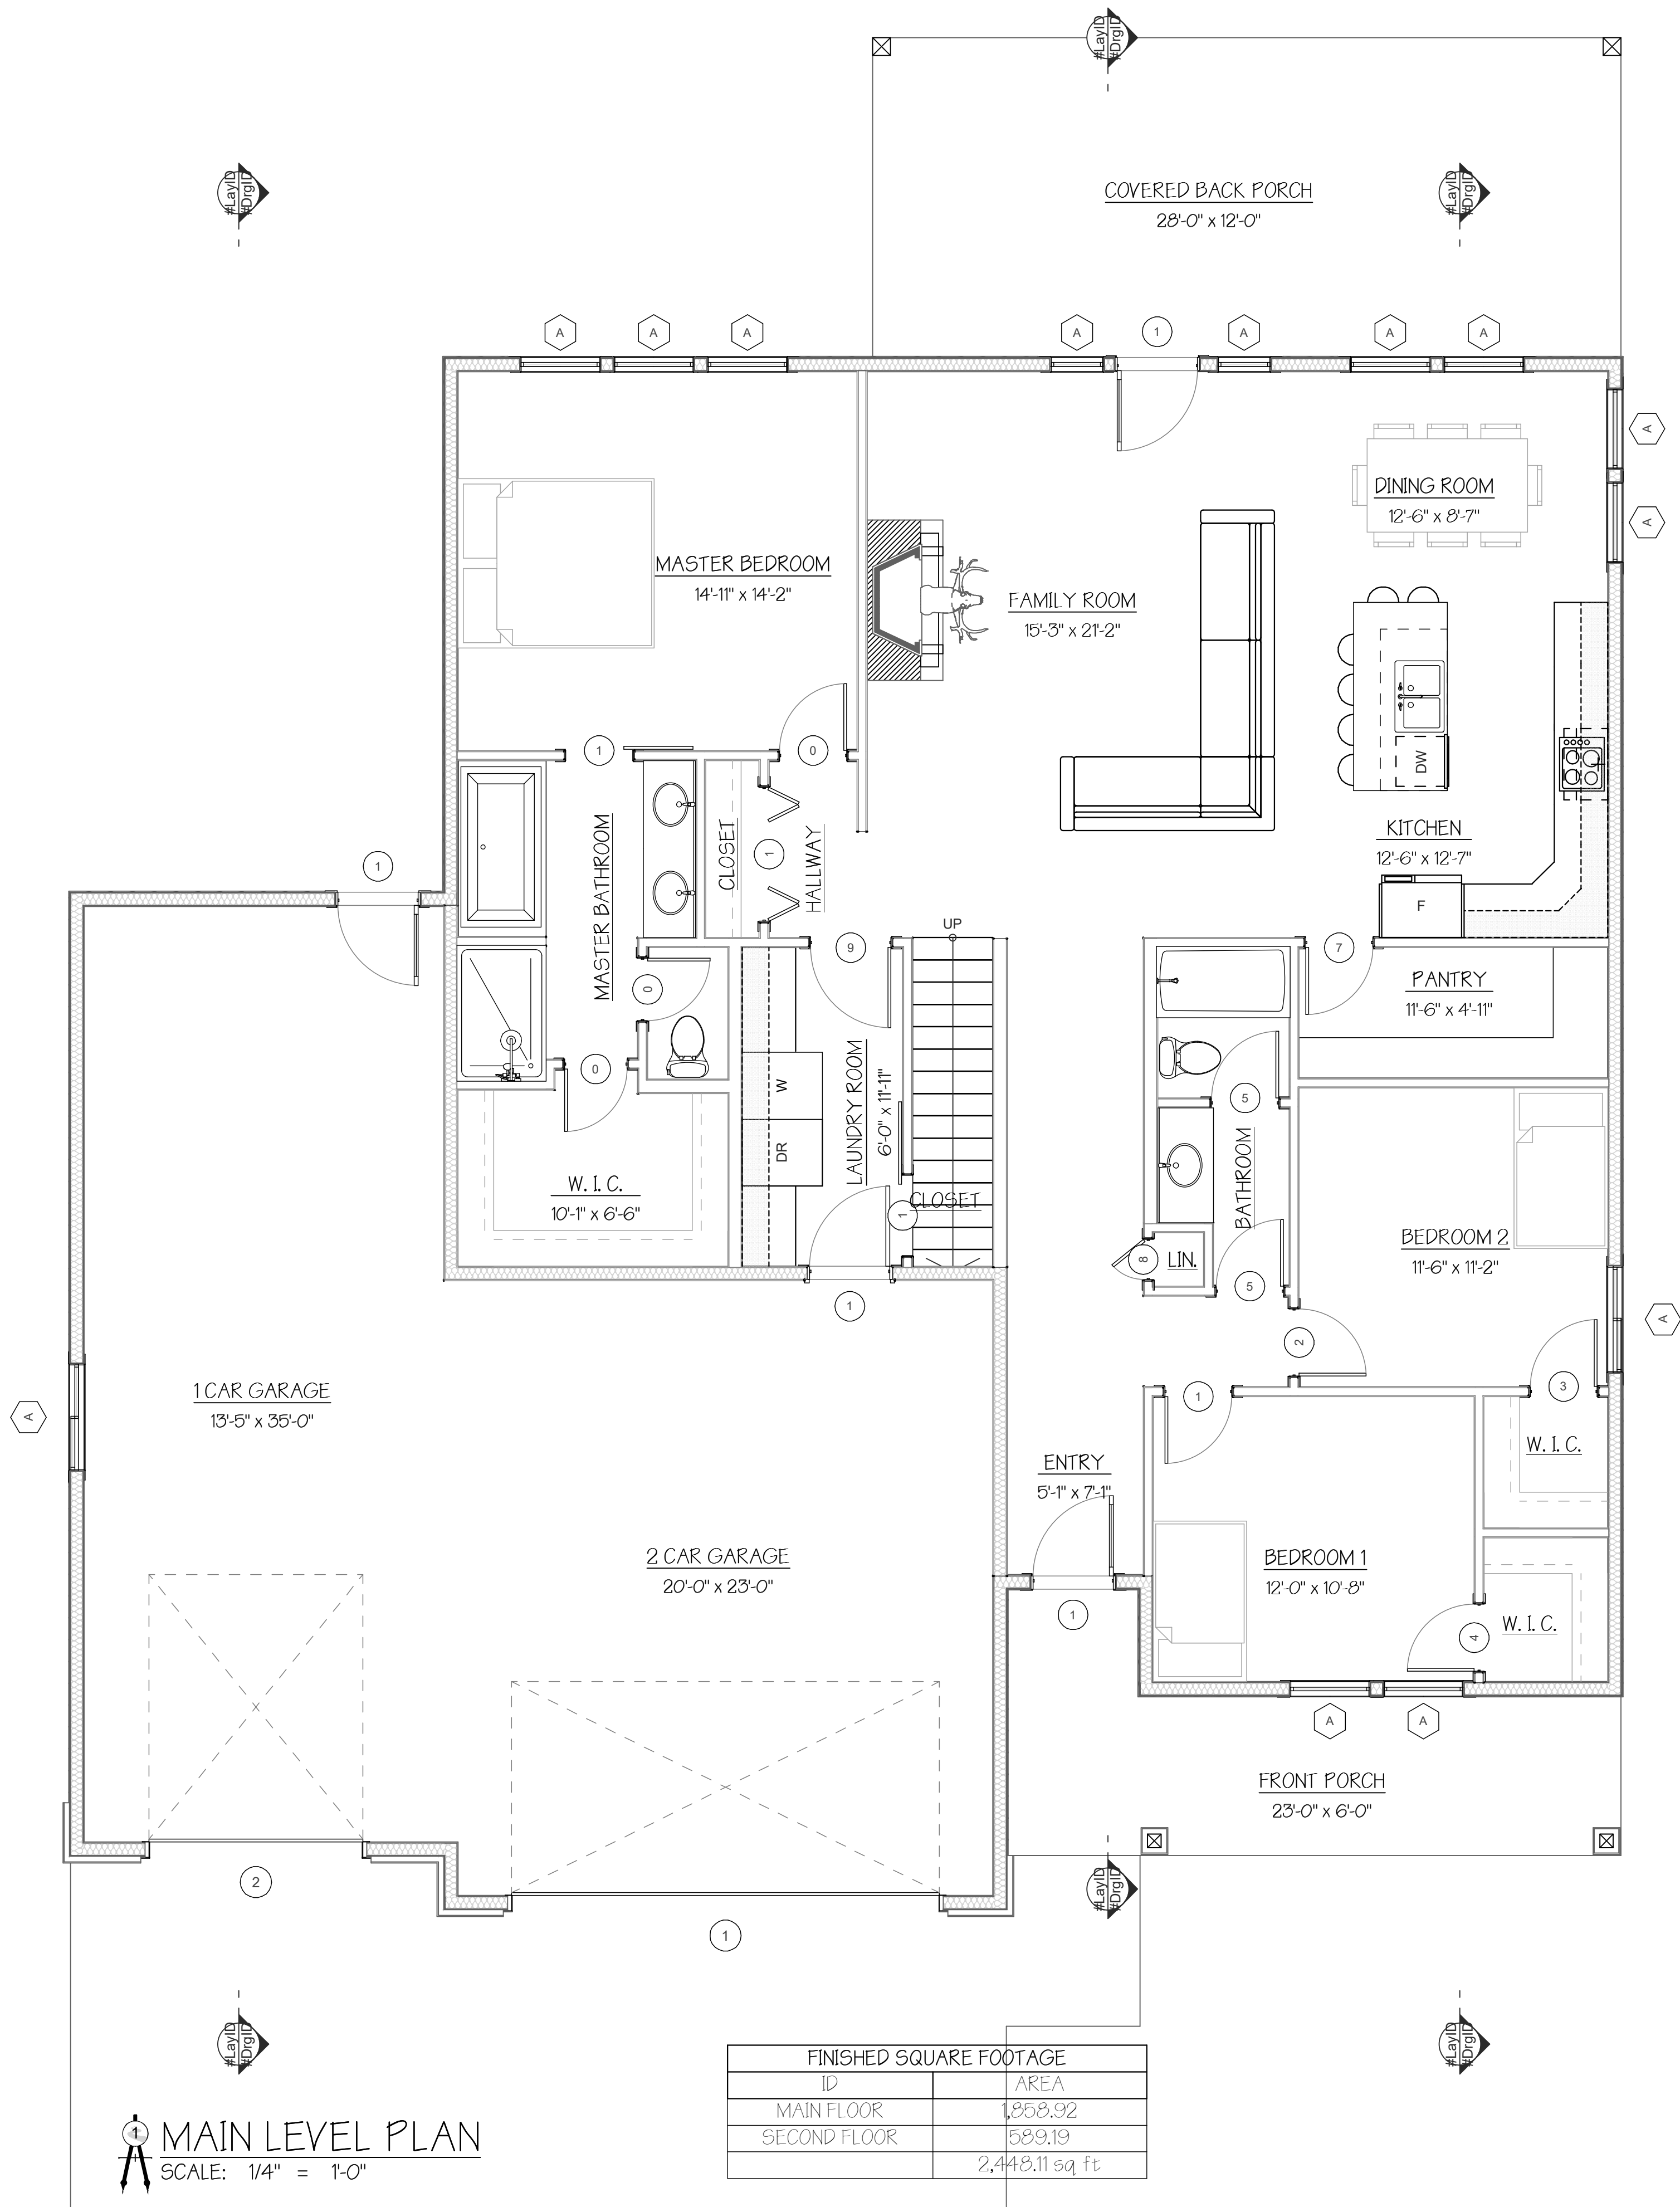

PRELIMINARY NOT FOR CONSTRUCTION

ENGINEER: RAY MCDUGAL, PE

DRAWN BY: ACH

CHK'D BY: #1-5 Checked By

PLOT DATE: 3/1/2021

NICK & KYLE SPEC HOME

REDTAIL LOT #16

DRIGGS, ID

South Fork Design Group, LLC

1066 North Yellowstone Hwy

Rexburg, ID 83440

www.southforkengineering.com

208-852-6236

Copyright 2021 | Southfork Engineering | All Rights Reserved.

SOUTH FORK DESIGN

SA

SHEET TITLE: MAIN FLOOR

REVISION DATE

DESCRIPTION

A-101

PLN# DONT FORGET




1 FRONT ELEVATION
SCALE: 1/4" = 1'-0"




4 REAR ELEVATION
SCALE: 1/4" = 1'-0"

PRELIMINARY NOT FOR CONSTRUCTION

SHEET TITLE: ELEVATIONS		ENGINEER: RAY MCDOUGAL, PE	
REVISION DATE	DESCRIPTION	DRAWN BY: ACH	
		CHK'D BY: #1-5 Checked By	
		PLOT DATE: 3/1/2021	
A-201		NICK & KYLE SPEC HOME REDTAIL LOT #16 DRIGGS, ID	
PLN# DONT FORGET		South Fork Design Group, LLC 1066 North Yellowstone Hwy Rexburg, ID 83440 www.southforkengineering.com 208-852-6236 Copyright 2021 Southfork Engineering All Rights Reserved.	

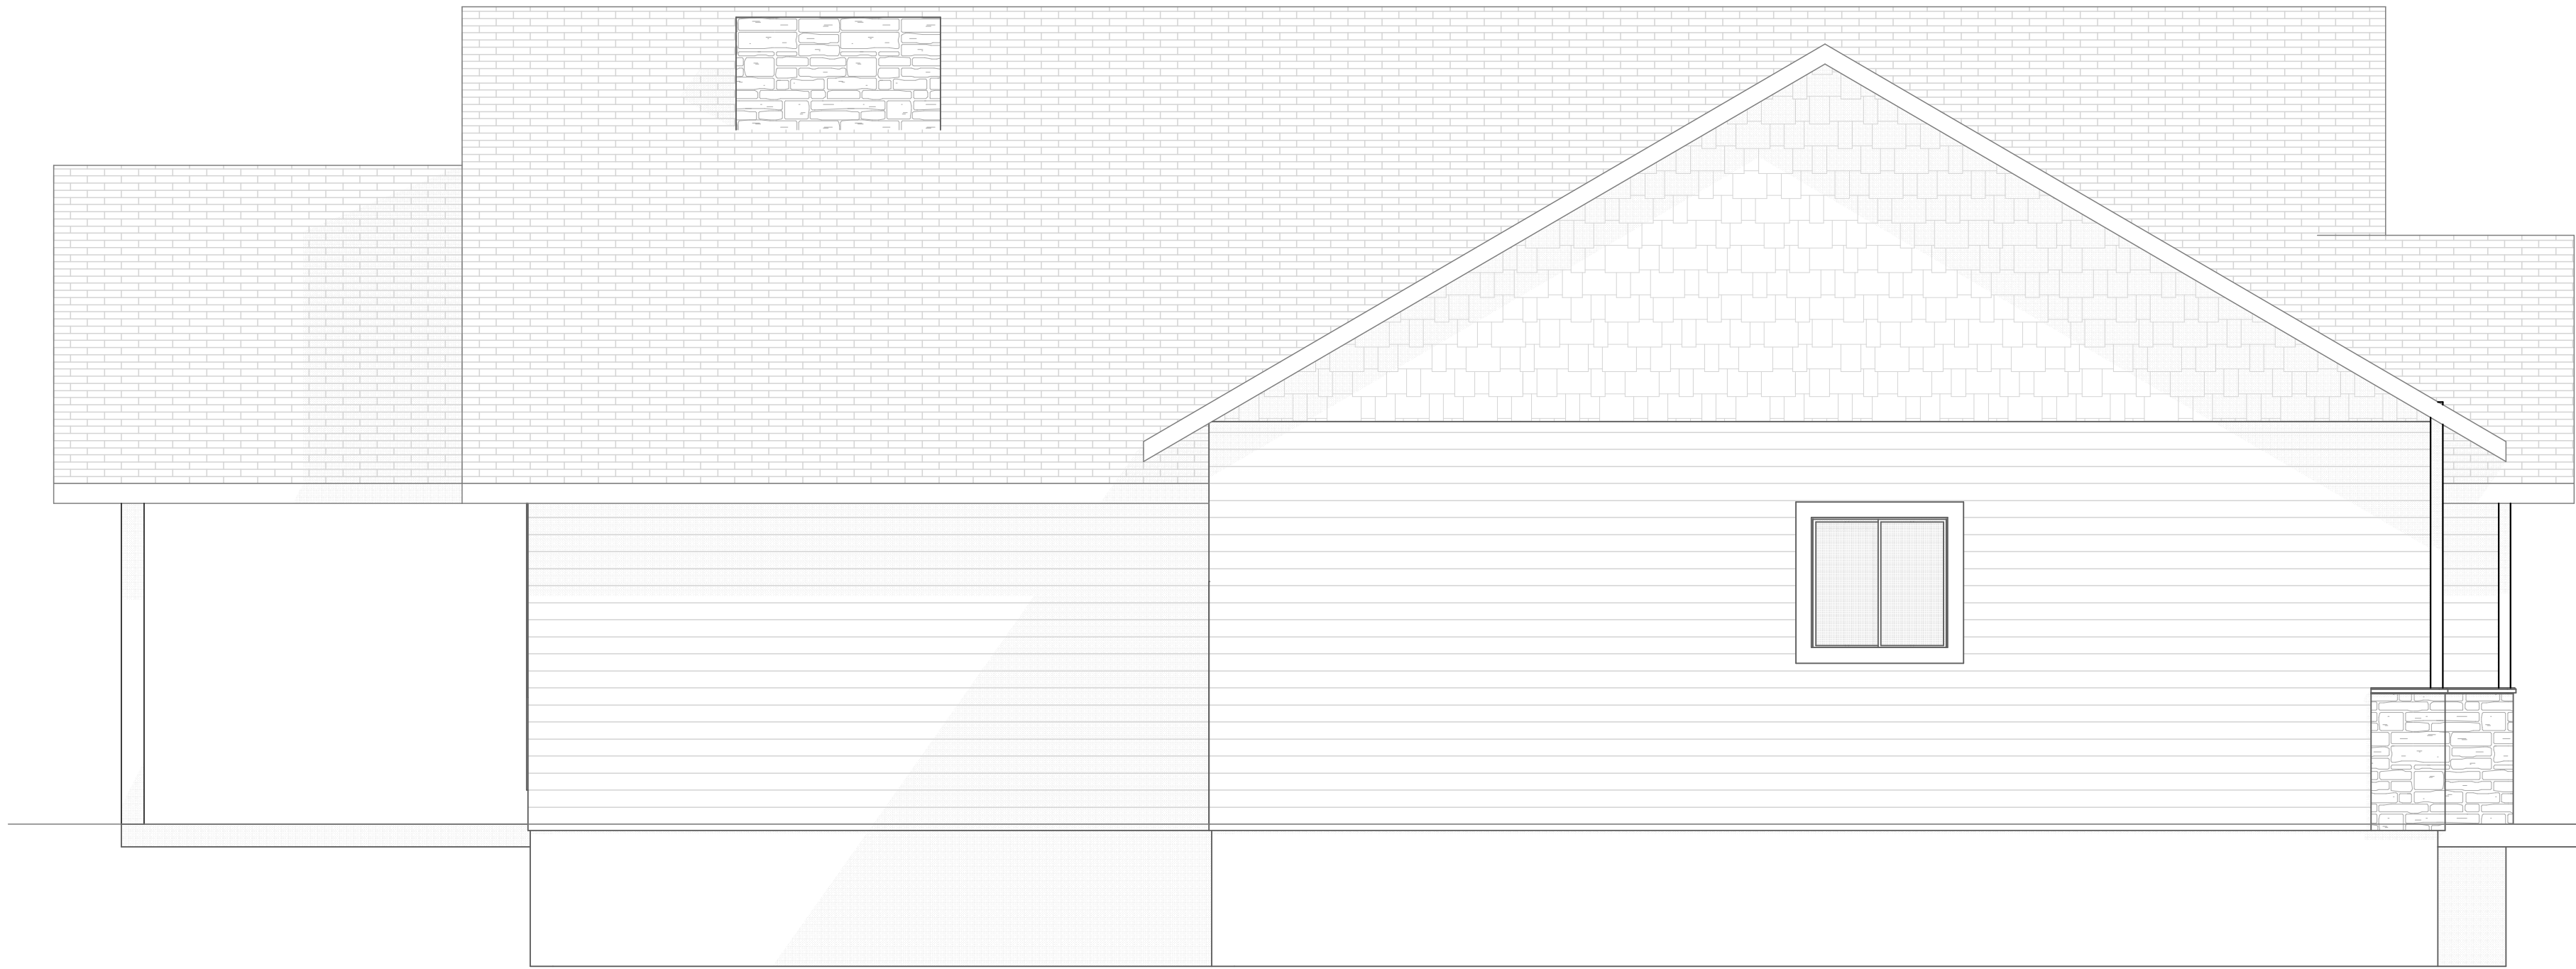

2 LEFT ELEVATION
SCALE: 1/4" = 1'-0"

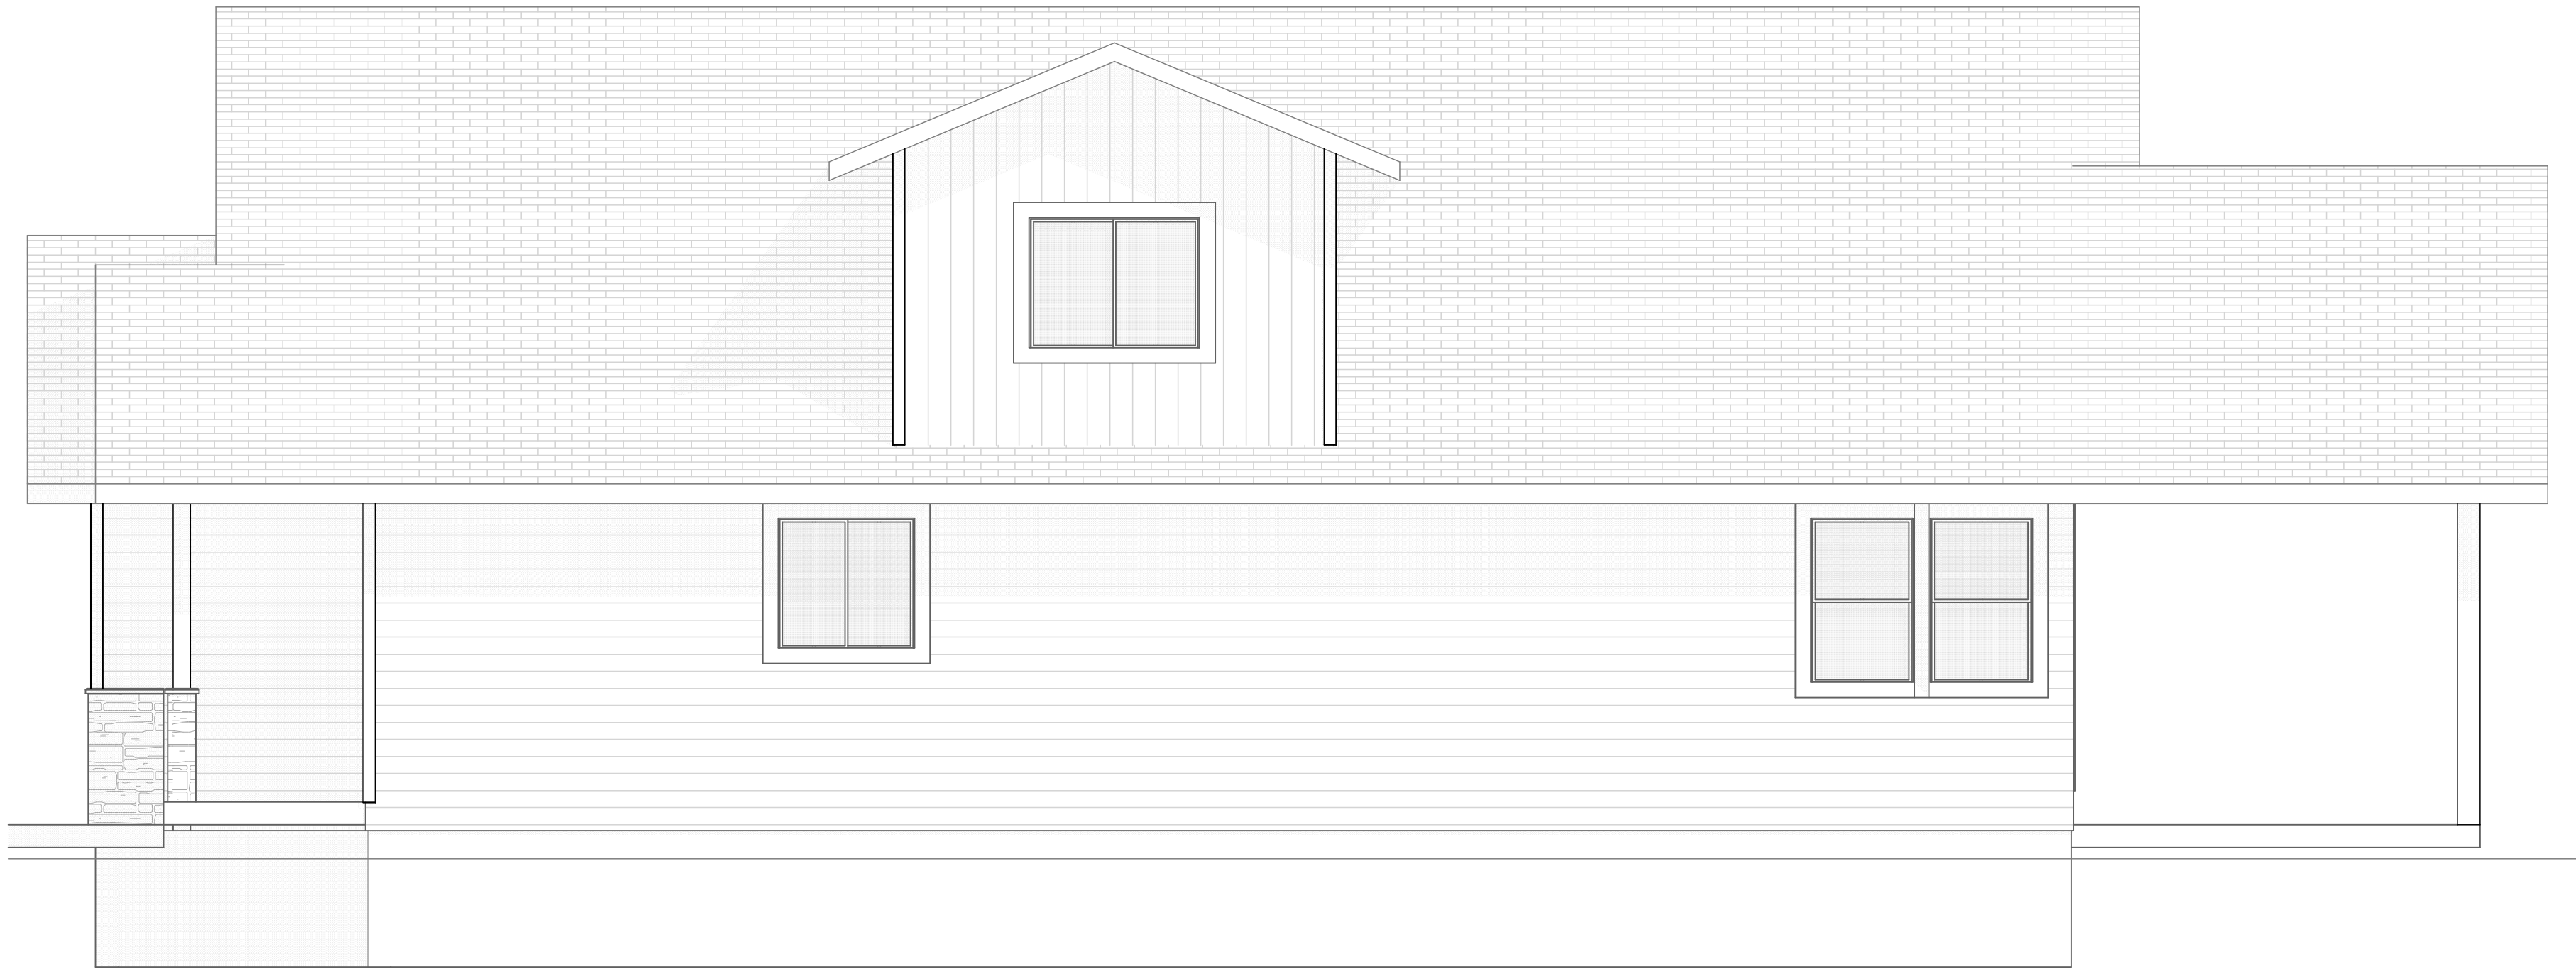

1 RIGHT ELEVATION
SCALE: 1/4" = 1'-0"

PRELIMINARY NOT FOR CONSTRUCTION

SHEET TITLE: ELEVATIONS	
REVISION DATE	DESCRIPTION

NICK & KYLE SPEC HOME
REDTAIL LOT #16
DRIGGS, ID

ENGINEER: RAY MCDUGAL, PE
DRAWN BY: ACH
CHK'D BY: #1-5 Checked By
PLOT DATE: 3/1/2021

South Fork

DESIGN

South Fork Design Group, LLC

1066 North Yellowstone Hwy

Rexburg, ID 83440

www.southforkengineering.com

208-852-6236

Copyright 2021 | Southfork Engineering | All Rights Reserved.